



**MAIN**  
1/4" = 1'-0"

LEVEL	AREA
T.O. SUBFLOOR	1423 SF

# FLOOR PLAN C

**MALLOWAY VILLAGE**  
CHILLIWACK RIVER ROAD, CHILLIWACK, B.C.

SCALE 1/4" = 1'-0"  
JOB NO. 16085

12/07/16

ARCHITECTURE & LANDSCAPE ARCHITECTURE

9355 YOUNG ROAD  
CHILLIWACK, B.C. CANADA  
V2P 4S3

TEL: 604 | 793 | 9445  
FAX: 604 | 793 | 9446  
EMAIL: chp@chparchitects.com

Craven | Huston | Powers | Architects

**CHPA**





**FRONT**  
3/8" = 1'-0"



**REAR**  
1/4" = 1'-0"



**SIDE 1**  
1/4" = 1'-0"



**SIDE 2**  
1/4" = 1'-0"

# C1 EXTERIOR ELEVATIONS

**MALLOWAY VILLAGE**  
CHILLIWACK RIVER ROAD, CHILLIWACK, B.C.

SCALE As indicated  
JOB NO. 16085

ARCHITECTURE & LANDSCAPE ARCHITECTURE

9355 YOUNG ROAD  
CHILLIWACK, B.C. CANADA  
V2P 4S3  
TEL: 604 | 793 | 9445  
FAX: 604 | 793 | 9446  
EMAIL: chp@chparchitects.com


12/02/2016

Craven|Huston|Powers|Architects **CHPA**





**FRONT**  
3/8" = 1'-0"

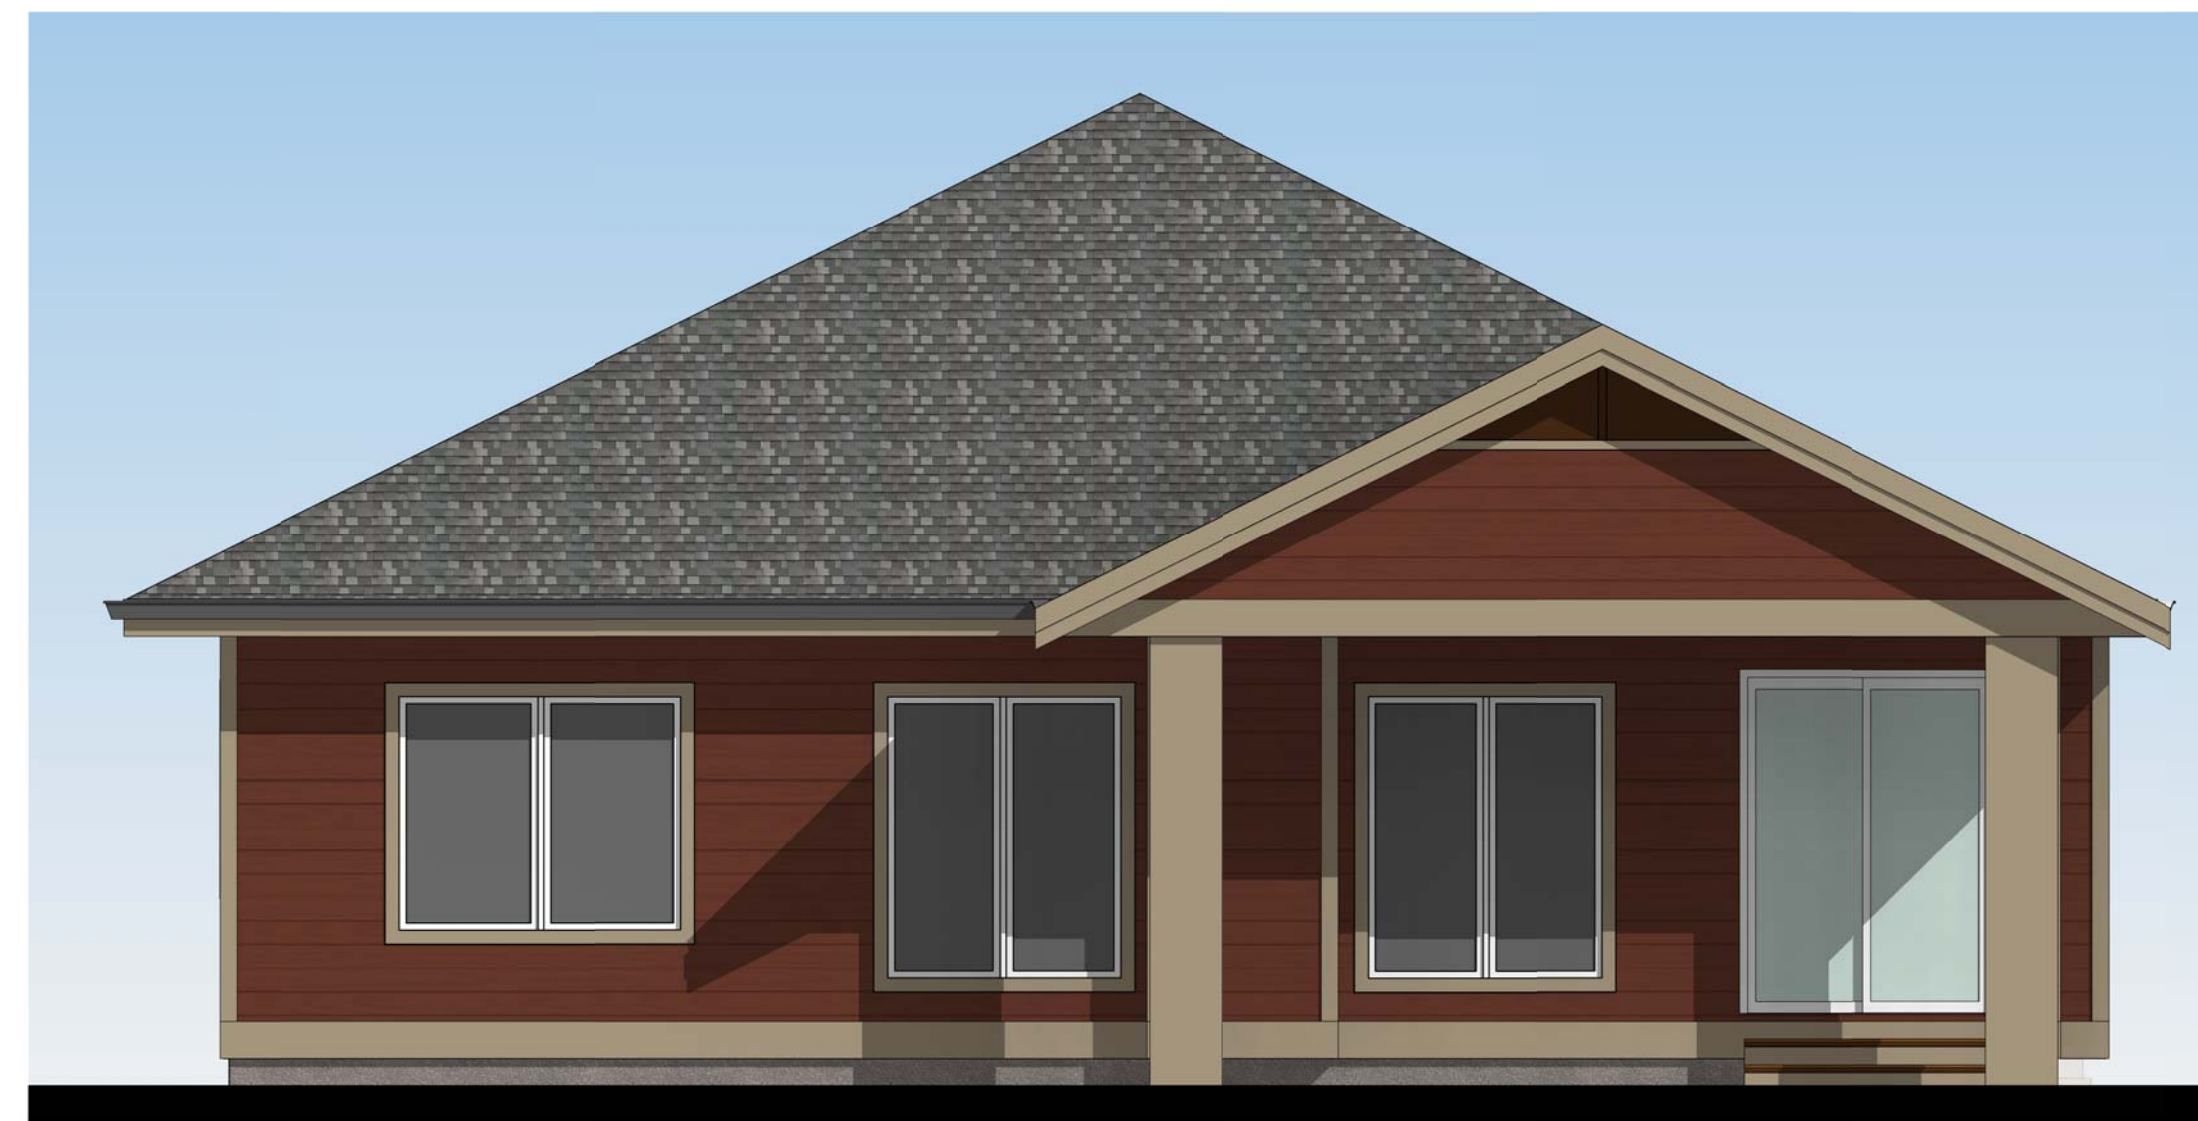

**REAR**  
1/4" = 1'-0"



**SIDE 1**  
1/4" = 1'-0"



**SIDE 2**  
1/4" = 1'-0"

# C2 EXTERIOR ELEVATIONS

**MALLOWAY VILLAGE**  
CHILLIWACK RIVER ROAD, CHILLIWACK, B.C.

SCALE As indicated  
JOB NO. 16085

ARCHITECTURE & LANDSCAPE ARCHITECTURE

9355 YOUNG ROAD  
CHILLIWACK, B.C. CANADA  
V2P 4S3  
TEL: 604 | 793 | 9445  
FAX: 604 | 793 | 9446  
EMAIL: chp@chparchitects.com

12/02/16

Craven | Huston | Powers | Architects **CHPA**





REAR  
1/4" = 1'-0"



SIDE 1  
1/4" = 1'-0"



SIDE 2  
1/4" = 1'-0"



# C3 EXTERIOR ELEVATIONS

**MALLOWAY VILLAGE**  
CHILLIWACK RIVER ROAD, CHILLIWACK, B.C.

SCALE As indicated  
JOB NO. 16085

ARCHITECTURE & LANDSCAPE ARCHITECTURE

9355 YOUNG ROAD  
CHILLIWACK, B.C. CANADA  
V2P 4S3  
TEL: 604 | 793 | 9445  
FAX: 604 | 793 | 9446  
EMAIL: chp@chparchitects.com

12/01/16

Craven | Huston | Powers | Architects **CHPA**