



MAIN
1/4" = 1'-0"

| LEVEL | AREA |
|------------|---------|
| MAIN FLOOR | 1426 SF |

FLOOR PLAN D

MALLOWAY VILLAGE
CHILLIWACK RIVER ROAD, CHILLIWACK, B.C.

SCALE 1/4" = 1'-0"
JOB NO. 16085

12/07/16

ARCHITECTURE & LANDSCAPE ARCHITECTURE

9355 YOUNG ROAD
CHILLIWACK, B.C. CANADA
V2P 4S3

TEL: 604 | 793 | 9445
FAX: 604 | 793 | 9446
EMAIL: chp@chparchitects.com

Craven | Huston | Powers | Architects





FRONT
1/4" = 1'-0"



REAR
1/4" = 1'-0"



SIDE 1
1/4" = 1'-0"



SIDE 2
1/4" = 1'-0"

D1 EXTERIOR ELEVATIONS

MALLOWAY VILLAGE
CHILLIWACK RIVER ROAD, CHILLIWACK, B.C.

SCALE 1/4" = 1'-0"
JOB NO. 16085

ARCHITECTURE & LANDSCAPE ARCHITECTURE

9355 YOUNG ROAD
CHILLIWACK, B.C. CANADA
V2P 4S3
TEL: 604 | 793 | 9445
FAX: 604 | 793 | 9446
EMAIL: chp@chparchitects.com

12/06/2016

Craven|Huston|Powers|Architects **CHPA**



REAR
1/4" = 1'-0"



SIDE 1
1/4" = 1'-0"



SIDE 2
1/4" = 1'-0"

D2 EXTERIOR ELEVATIONS

MALLOWAY VILLAGE
CHILLIWACK RIVER ROAD, CHILLIWACK, B.C.

SCALE 1/4" = 1'-0"
JOB NO. 16085

ARCHITECTURE & LANDSCAPE ARCHITECTURE

9355 YOUNG ROAD
CHILLIWACK, B.C. CANADA
V2P 4S3

TEL: 604 | 793 | 9445
FAX: 604 | 793 | 9446
EMAIL: chp@chparchitects.com

12/06/2016


Craven | Huston | Powers | Architects **CHPA**



FRONT
1/4" = 1'-0"



REAR
1/4" = 1'-0"

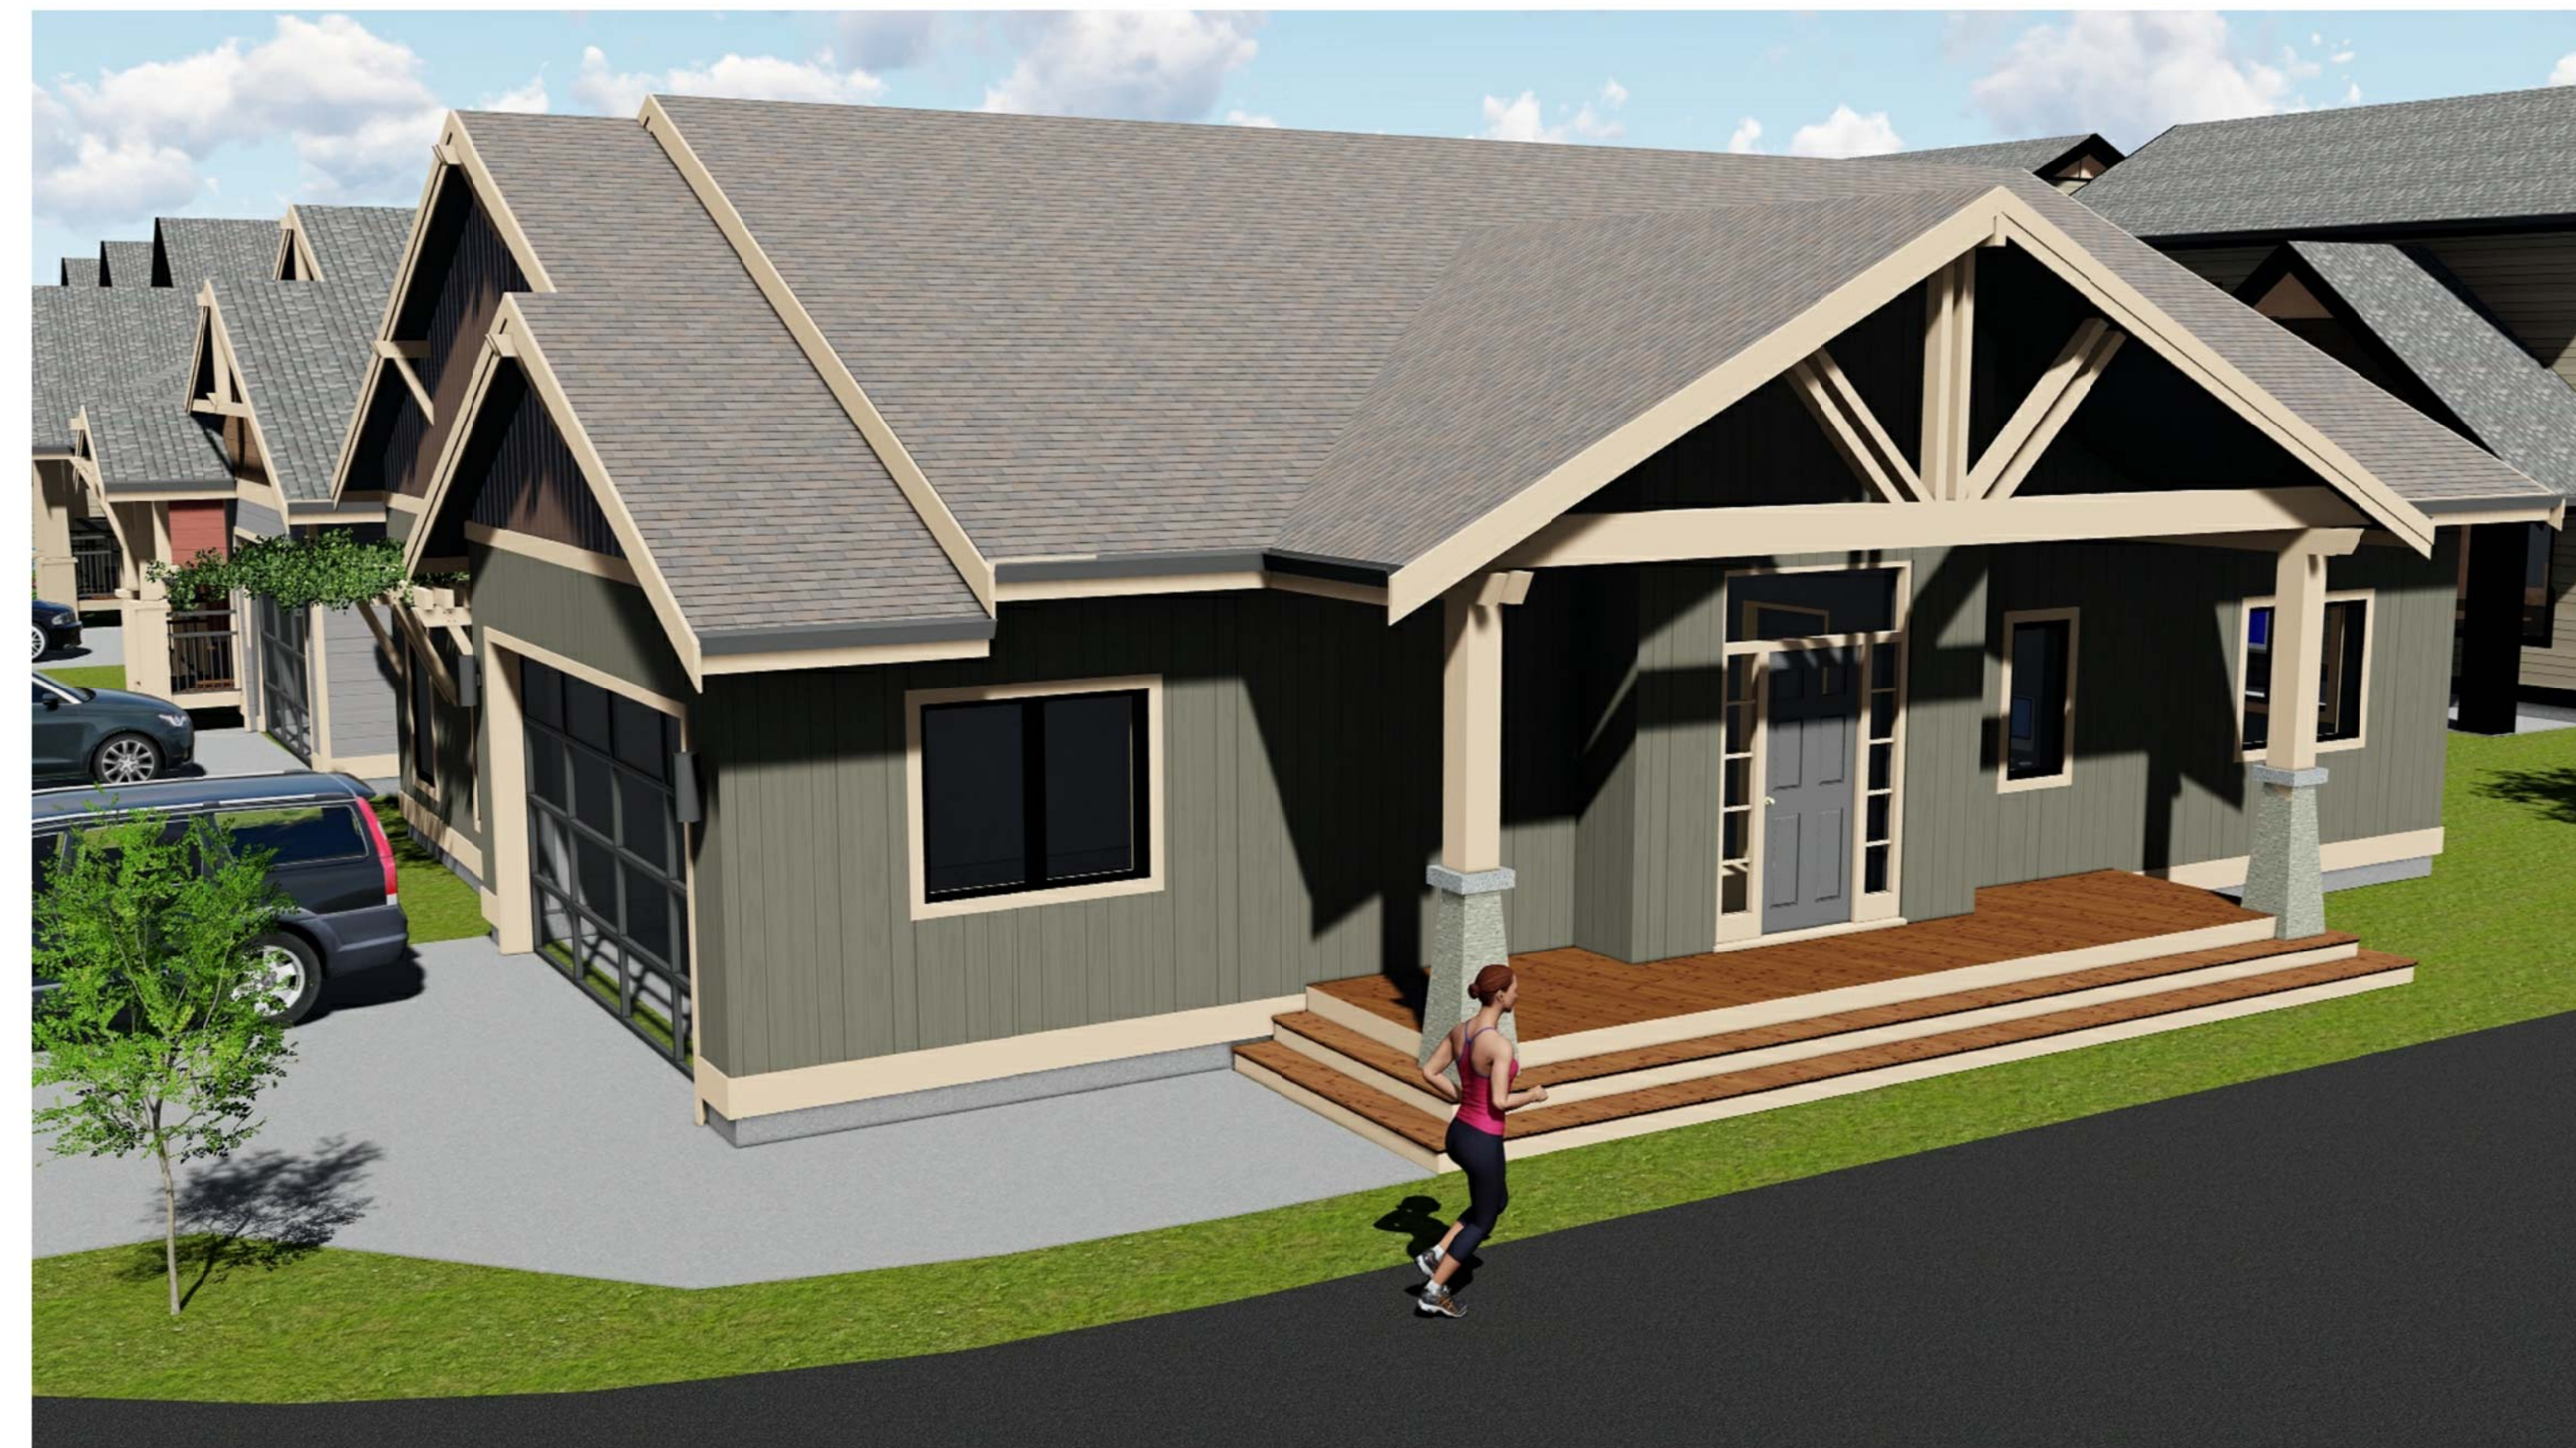

SIDE 1
1/4" = 1'-0"



SIDE 2
1/4" = 1'-0"

D3 EXTERIOR ELEVATIONS

MALLOWAY VILLAGE
CHILLIWACK RIVER ROAD, CHILLIWACK, B.C.

SCALE 1/4" = 1'-0"
JOB NO. 16085

ARCHITECTURE & LANDSCAPE ARCHITECTURE

9355 YOUNG ROAD
CHILLIWACK, B.C. CANADA
V2P 4S3

TEL: 604 | 793 | 9445
FAX: 604 | 793 | 9446
EMAIL: chp@chparchitects.com

Craven | Huston | Powers | Architects

CHPA

12/05/16